

1

2

3

4

5

6

7

8

9

10

A

B

C

D

E

F

G

H

A

B

C

D

E

F

G

H

150.750 OUTSIDE OF POST TO OUTSIDE OF POST

142.750 INSIDE OF POST TO INSIDE OF POST

GATE LEAF

66.375

GATE LEAF

66.375

4" POST

SUGGESTED MAX GATE LEAF LEAF 6'

OPENING 9" SMALLER THAN INSIDE OF POST TO INSIDE OF POST WHEN GATES OPEN

EACH GATE LEAF IS 3" SMALLER THAN EACH REAR PANELS

69.375  
REAR PANEL

69.375  
REAR PANEL

ULTRALUMINUM MANUFACTURING, INC  
2124 GRAND COMMERCE DR. HOWELL, MI 48855  
PHONE (800) 656-4420 FAX (800) 643-7426

	<b>ULTRA</b>	DATE	3-12-2019
	FENCING RAILING	REV	1
		SHEET	1 OF 2

NOMINAL HEIGHT	ACTUAL HEIGHT	NUMBER OF LOUVERS
4'	49.006"	17
5'	60.000"	21
6'	70.994"	25
7'	84.737"	30
8'	95.731"	34
2.748" HEIGHT INCREMENT		

ECLIPSE AIR TRASH INCLOSER BASIC SIZING CHARTS

UARE-AIR TRASH INCLOSURE

1

2

3

4

5

6

7

8

9

10

A

A

B

B

C

C

D

D

E

E

F


F

G

G

H

H

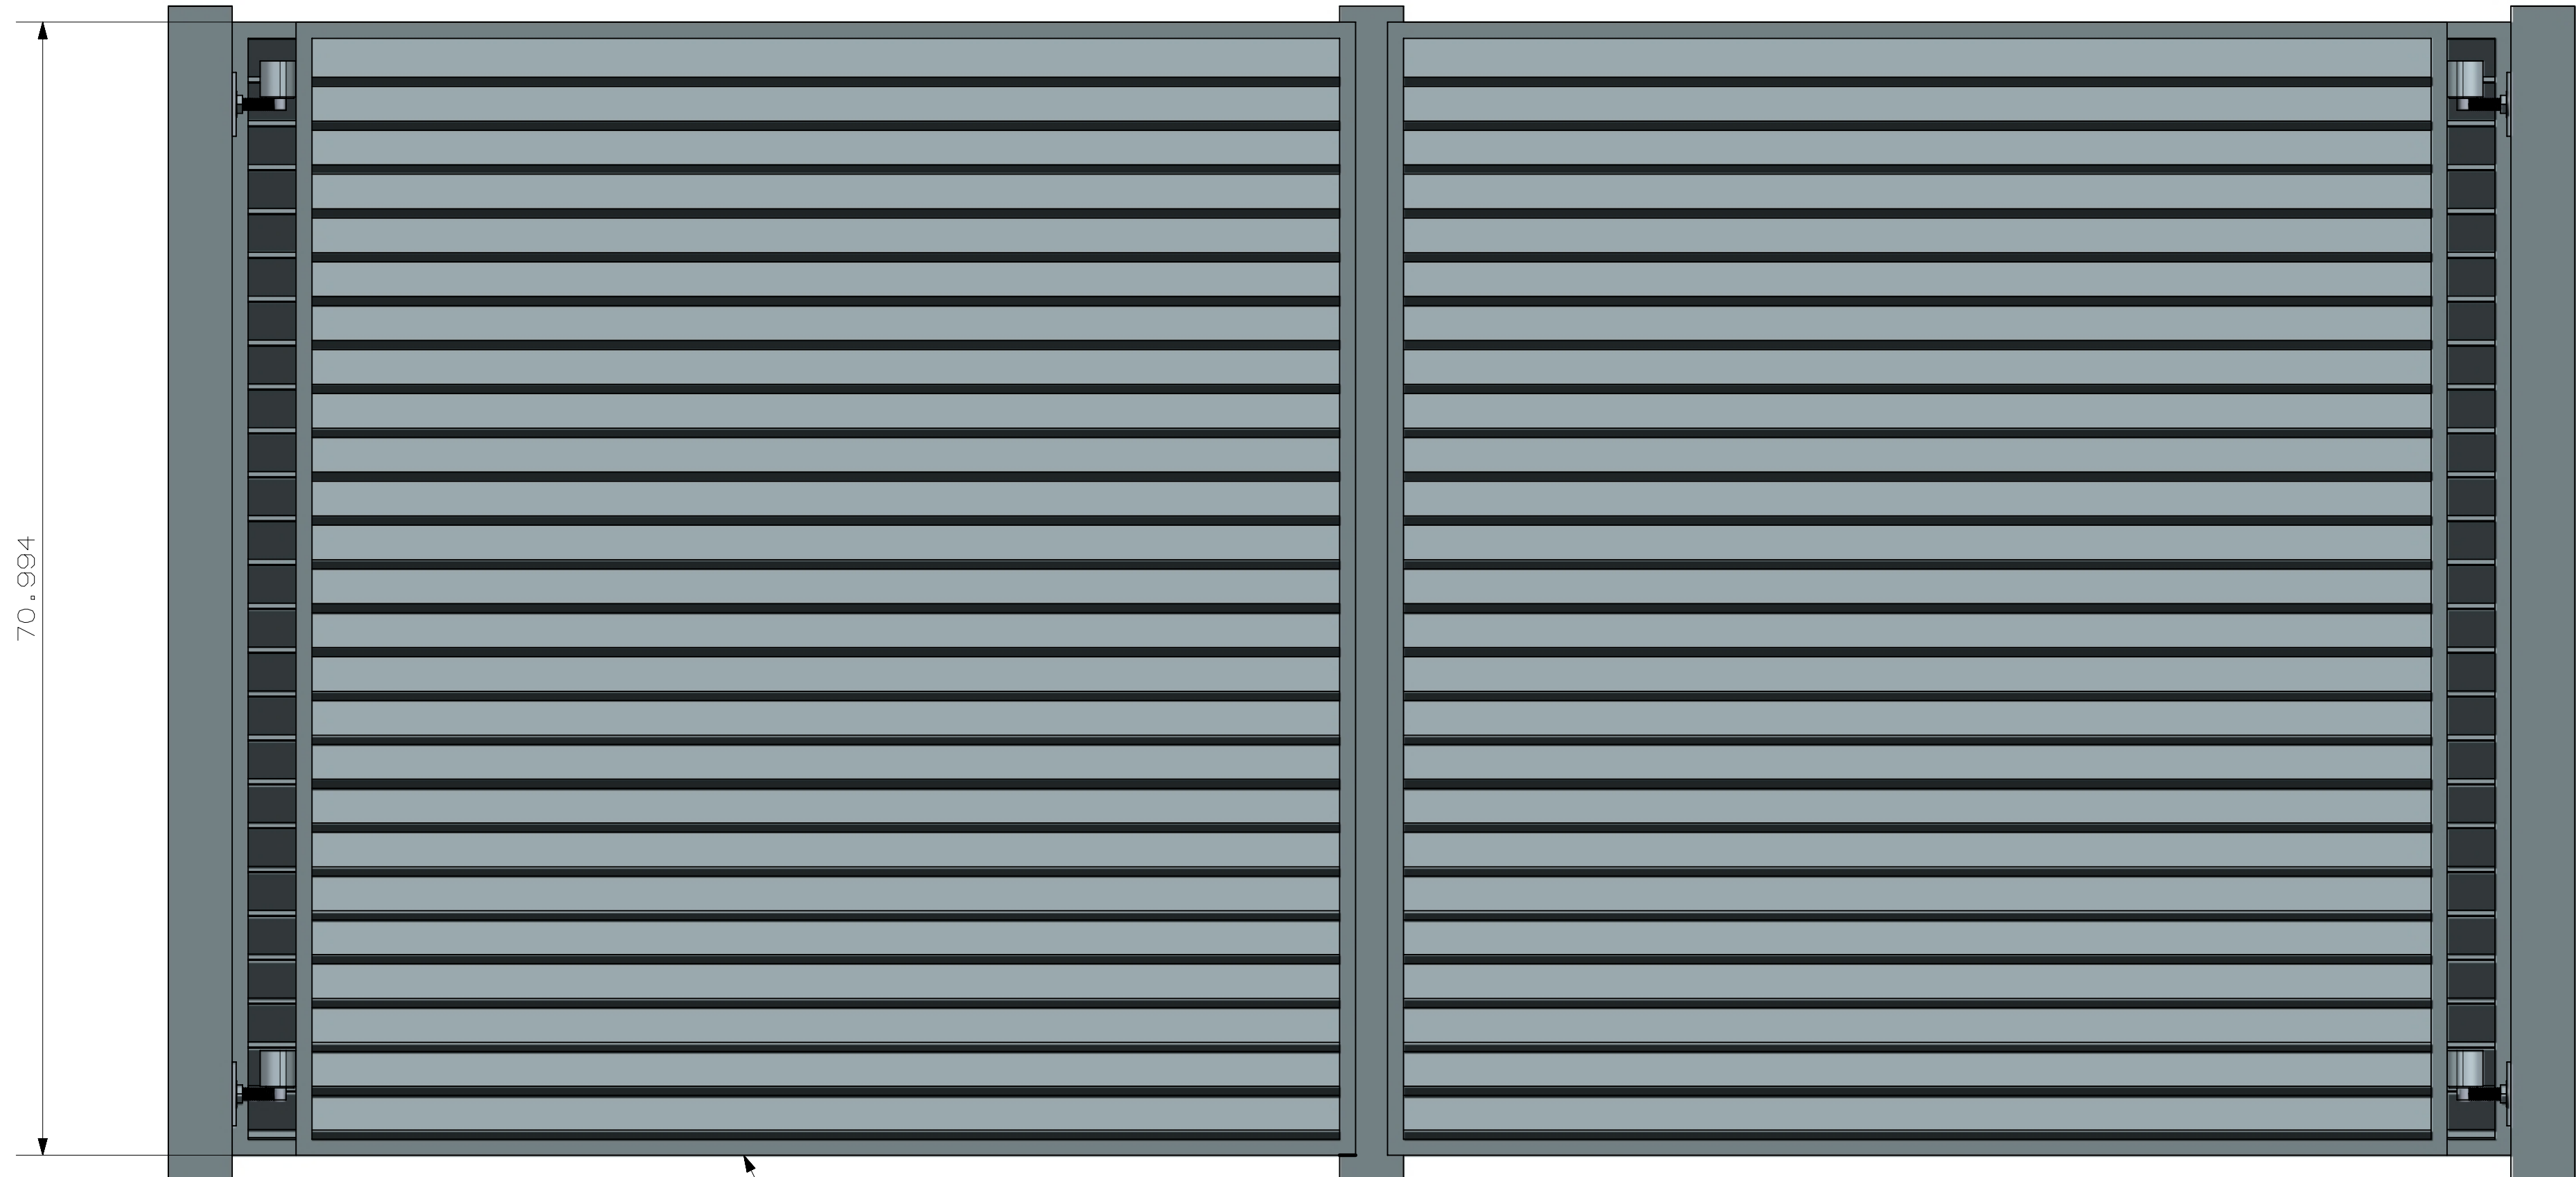

70.994

3" X 1" FRAME

ULTRAALUMINUM MANUFACTURING, INC  
 2124 GRAND COMMERCE DR. HOWELL, MI 48855  
 PHONE (800) 656-4420 □ FAX (800) 643-7426

	DATE	8-29-2018
	REV	
	SHEET	2 OF 2

ECLIPSE AIR TRASH INCLOSER  
 BASIC SIZING CHARTS

UARE-AIR TRASH INCLOSURE